


ZESTAWIENIE POMIESZCZEN PIĘTRA II - CZWARŃKA B		
nr pom.	p.u.	
4.B.01	27.02	16.46
4.B.02	16.24	27.39
4.B.03	16.34	16.34
4.B.04	16.54	11.95
4.B.05	20.44	4.49
4.B.06	20.44	6.03
4.B.07	4.49	15.54
4.B.08	6.03	38.84
4.B.09	6.03	15.44
4.B.10	15.44	11.16
4.B.11	15.44	19.62
4.B.12	11.16	17.16
4.B.13	19.62	
4.B.14	17.16	
4.B.15		
SUMA:	264.2	

ZESTAWIENIE POMIESZCZEN PIĘTRA II - CZĘŚĆ WSPOŁNE		
nr pom.	nazwa pomieszczenia	p.u.
4.1	Klatka schodowa	16.46
4.2	WC damski	14.31
4.3	pom. gosp.	2.41
4.4	HALL	86.66
4.5	WC NP	3.92
4.6	WC męski	19.31
SUMA:		143.1

ZESTAWIENIE POMIESZCZEN PIĘTRA II - CZWARŃKA A		
nr pom.	p.u.	
4.A.01	29.61	15.50
4.A.02	15.50	15.51
4.A.03	15.51	44.22
4.A.04	44.22	16.20
4.A.05	16.20	4.61
4.A.06	4.61	12.36
4.A.07	12.36	20.85
4.A.08	20.85	16.34
4.A.09	16.34	28.37
4.A.10	28.37	13.85
4.A.11	13.85	16.24
4.A.12	16.24	31.32
4.A.13	31.32	
SUMA:	270.8	

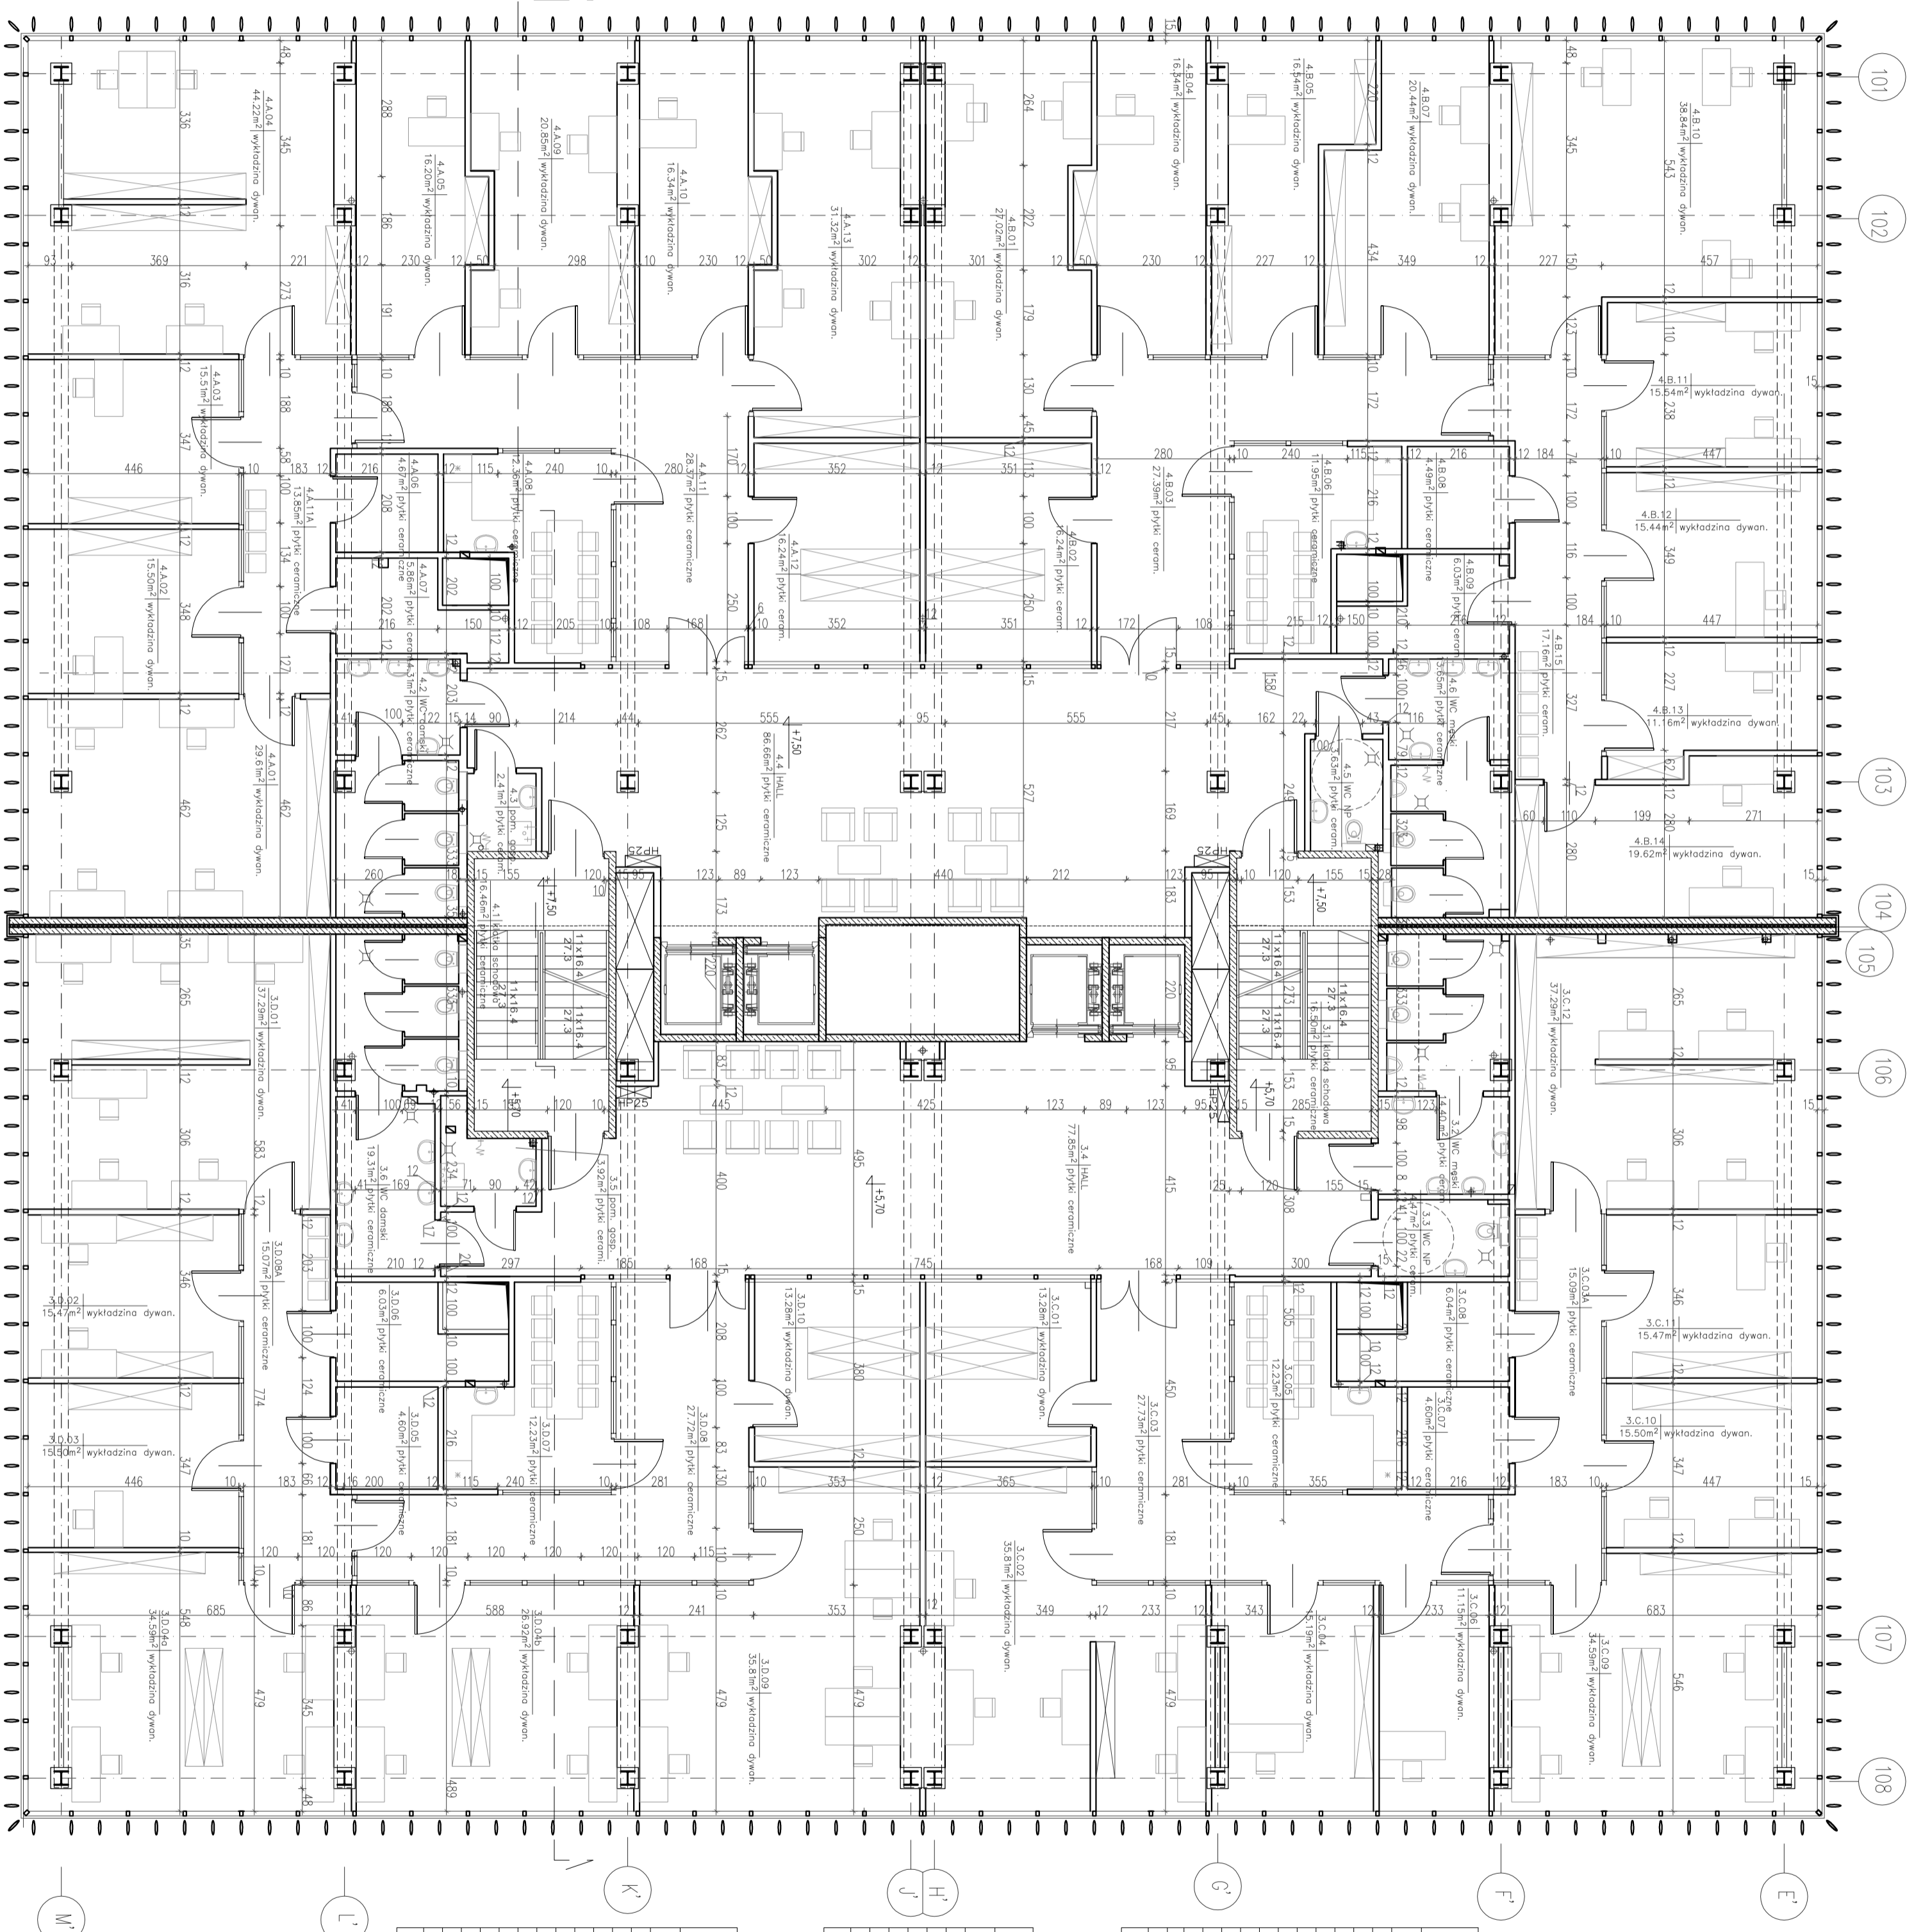

ZESTAWIENIE POMIESZCZEN PIĘTRA II - CZWARŃKA C		
nr pom.	p.u.	
3.C.01	13.28	35.81
3.C.02	35.81	27.73
3.C.03	27.73	15.09
3.C.03A	15.09	15.19
3.C.04	15.19	11.23
3.C.05	11.23	4.60
3.C.06	4.60	6.04
3.C.07	6.04	34.59
3.C.08	34.59	15.50
3.C.09	15.50	15.47
3.C.010	15.47	37.29
3.C.011	37.29	
3.C.012		
SUMA:	244.0	

ZESTAWIENIE POMIESZCZEN PIĘTRA II		
nr pom.	nazwa pomieszczenia	p.u.
3.1	Klatka schodowa	16.50
3.2	WC męski	14.40
3.3	WC NP	4.47
3.4	HALL	77.85
3.5	Pom. gosp.	3.92
3.6	WC damski	19.31
SUMA:		136.5

ZESTAWIENIE POMIESZCZEN PIĘTRA II - CZWARŃKA D		
nr pom.	p.u.	
3.D.01	37.29	15.47
3.D.02	15.47	15.50
3.D.03	15.50	34.59
3.D.04	34.59	26.92
3.D.05	26.92	4.60
3.D.06	4.60	6.03
3.D.07	6.03	12.23
3.D.08	12.23	27.72
3.D.08A	27.72	15.07
3.D.09	15.07	35.81
3.D.10	35.81	13.28
SUMA:	244.5	

RZUT PIĘTRA II - SKALA 1:100