


PIĘTRO I CZĘŚCI NISKIEJ	
nr pom.	p.u.
A.1	15,94
A.2	188,66
A.3	7,01
A.4	20,06
A.5	23,58
A.6	8,08
A.7	23,28
A.8	231,00
A.9	22,16
A.10	33,44
A.11	4,37
A.12	22,15
A.13	392,55
A.14	75,87
A.15	2,41
A.16	4,39
A.17	16,09
A.18	23,04
A.19	24,98
SUMA:	1089,1

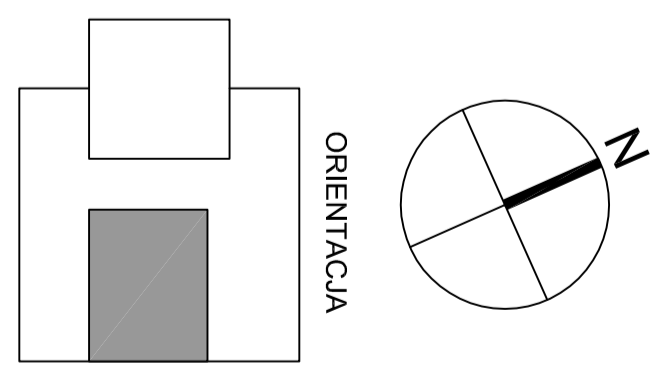

RZUT PIĘTRA I CZĘŚCI NISKIEJ (OPEN SPACE) - SKALA 1:100